
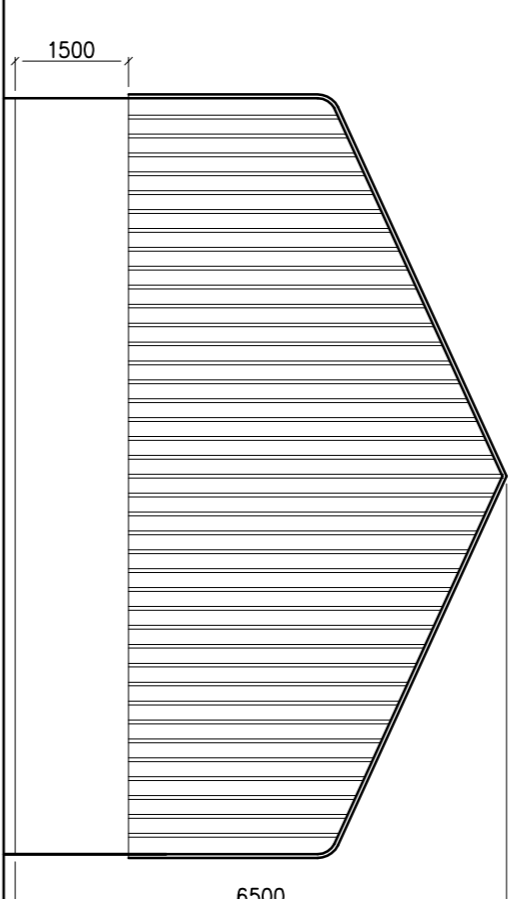
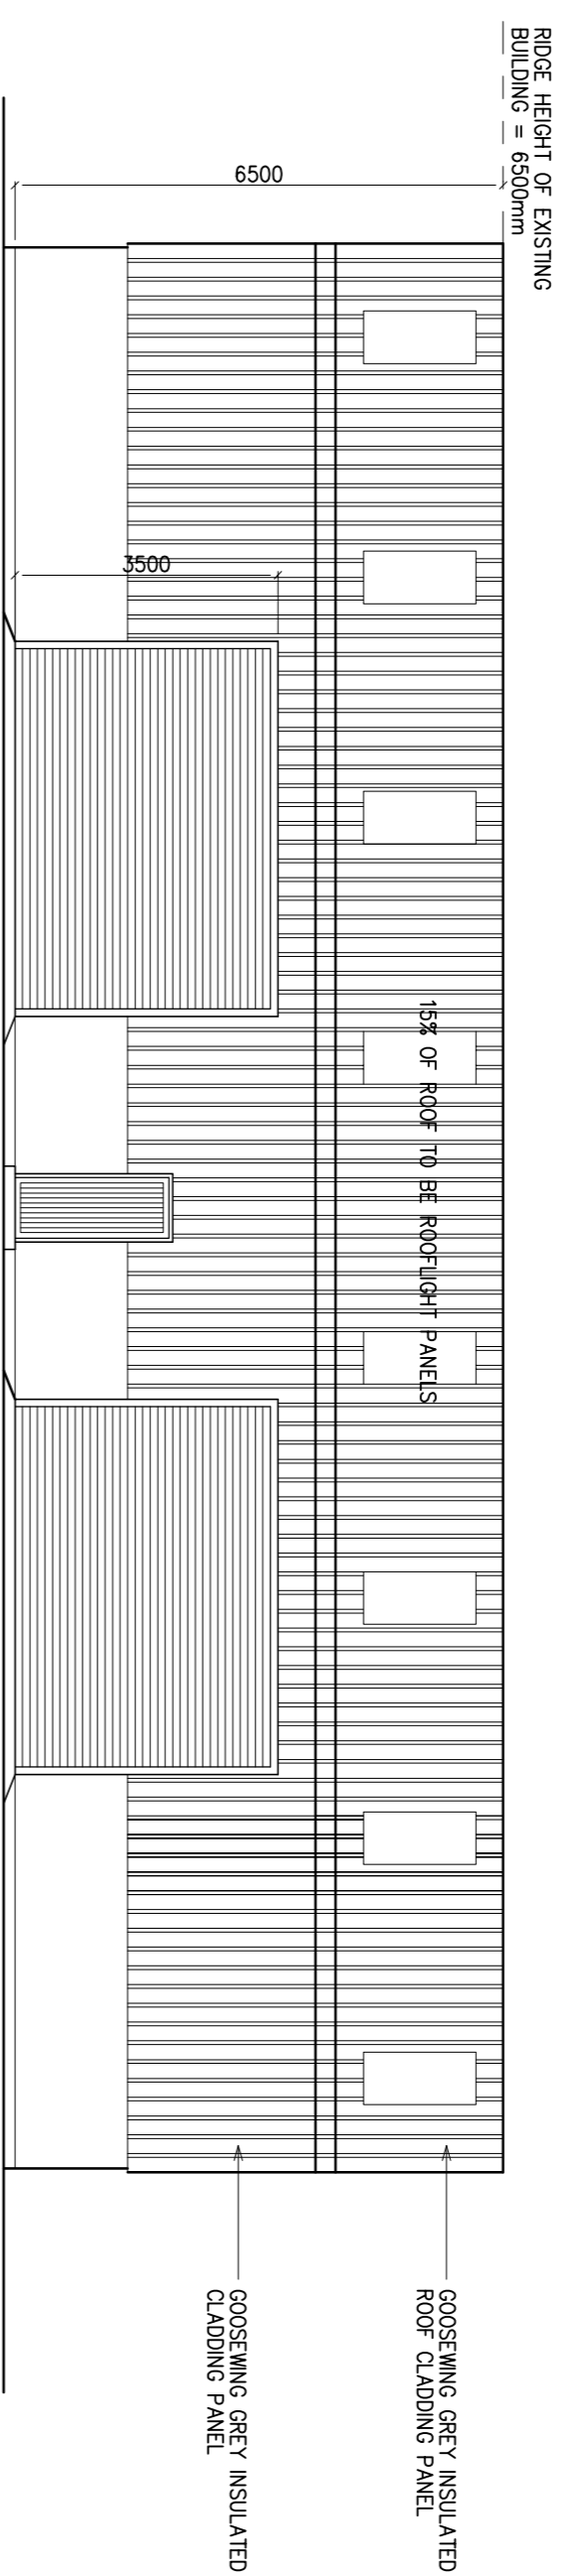
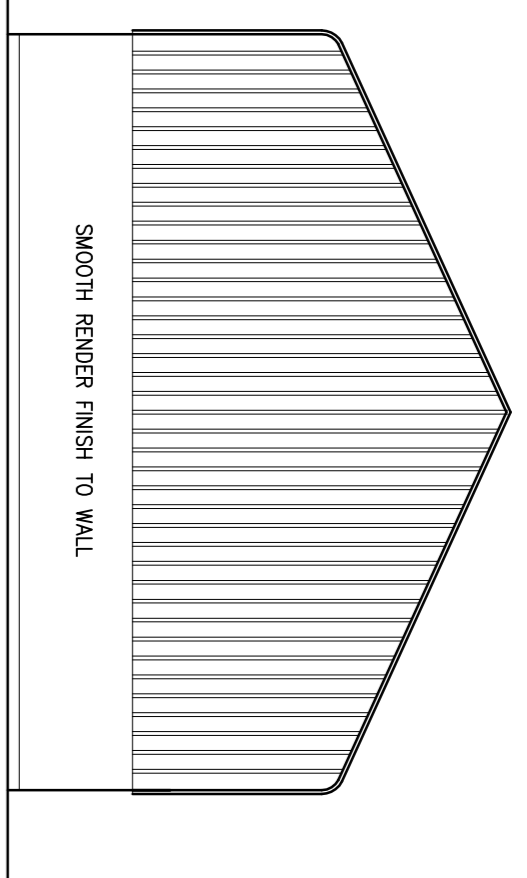


FIGURED DIMENSIONS ONLY ARE TO BE TAKEN FROM THIS DRAWING. ALL DIMENSIONS ARE TO BE CHECKED ON SITE BEFORE ANY WORK COMMENCES. IF IN DOUBT, ASK.



THIS DRAWING IS COPYRIGHT AND MAY NOT BE USED OR REPRODUCED WITHOUT CONSENT. IT IS SUPPLIED AS PART OF A CONTRACT HAVING THE REFERENCE SHOWN, AND MAY NOT BE USED OTHER THAN AS DETAILED IN THAT CONTRACT.

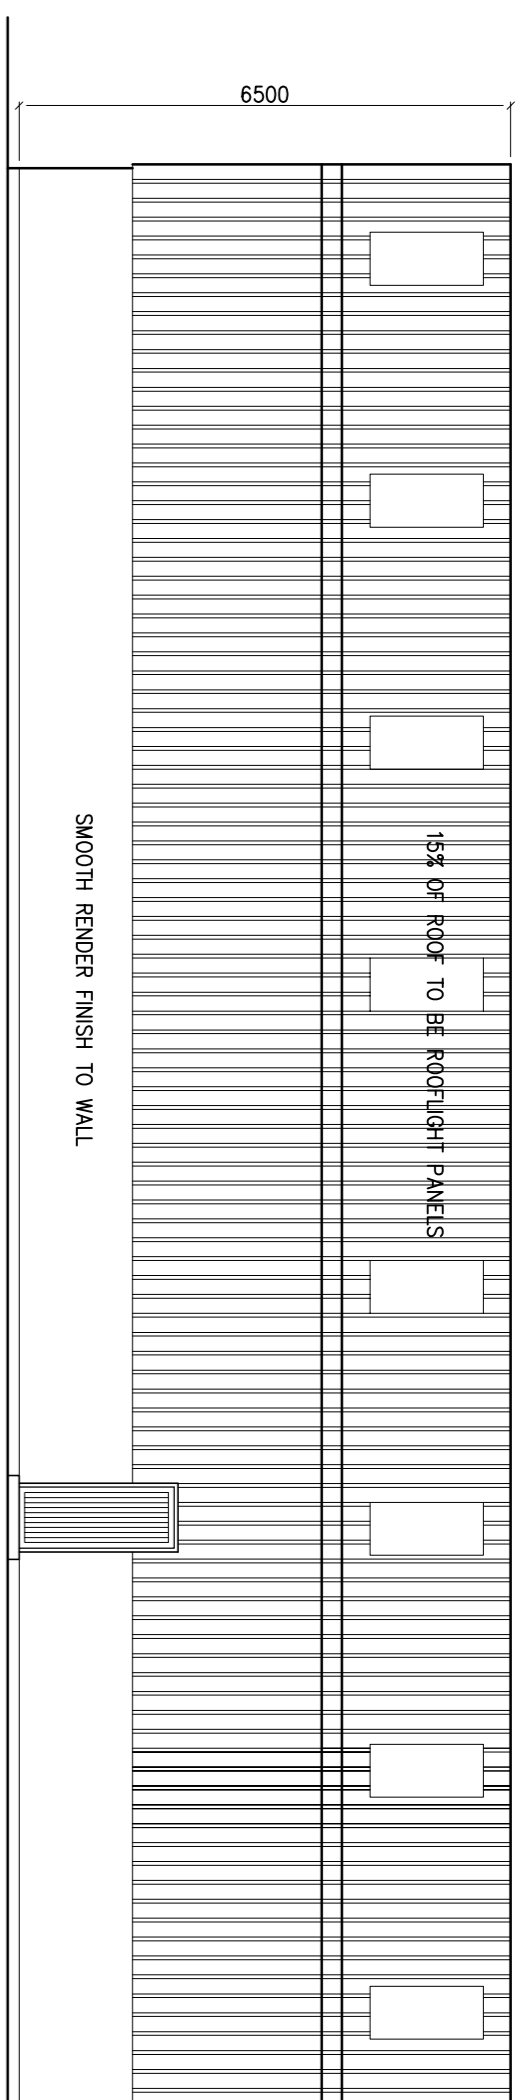

FRONT ELEVATION 1:100

SIDE ELEVATION 1:100

SECTION A - A 1:50

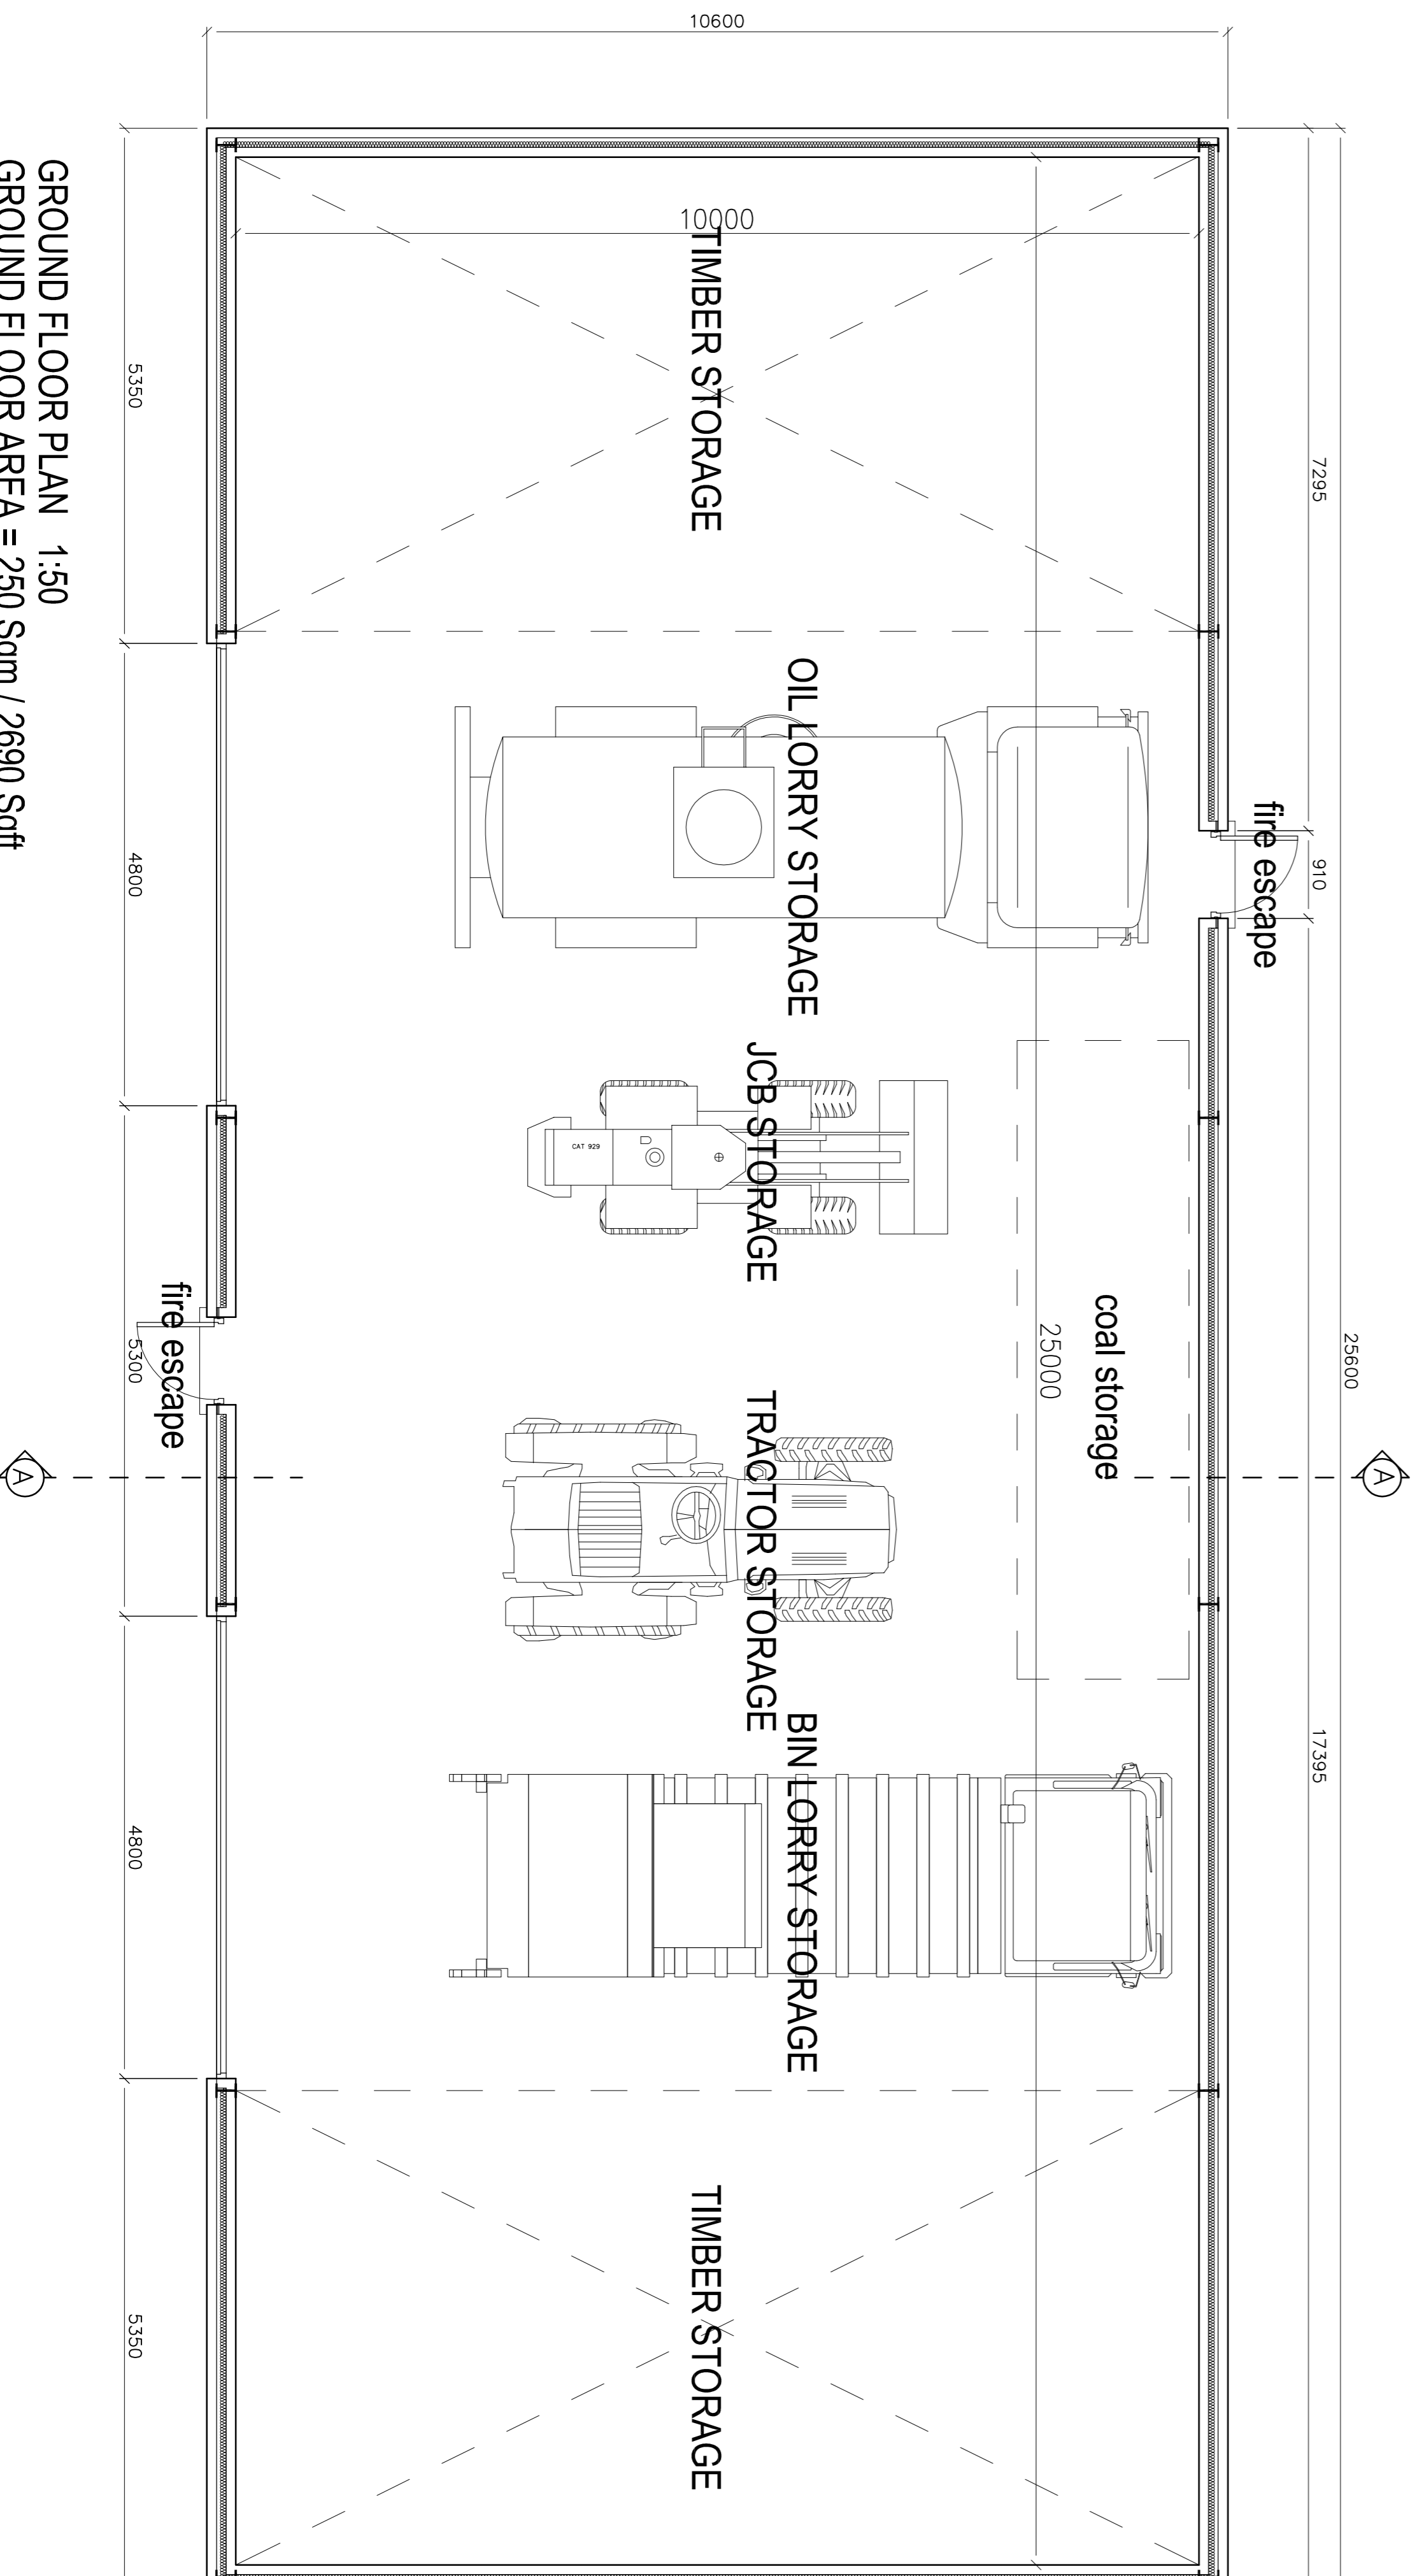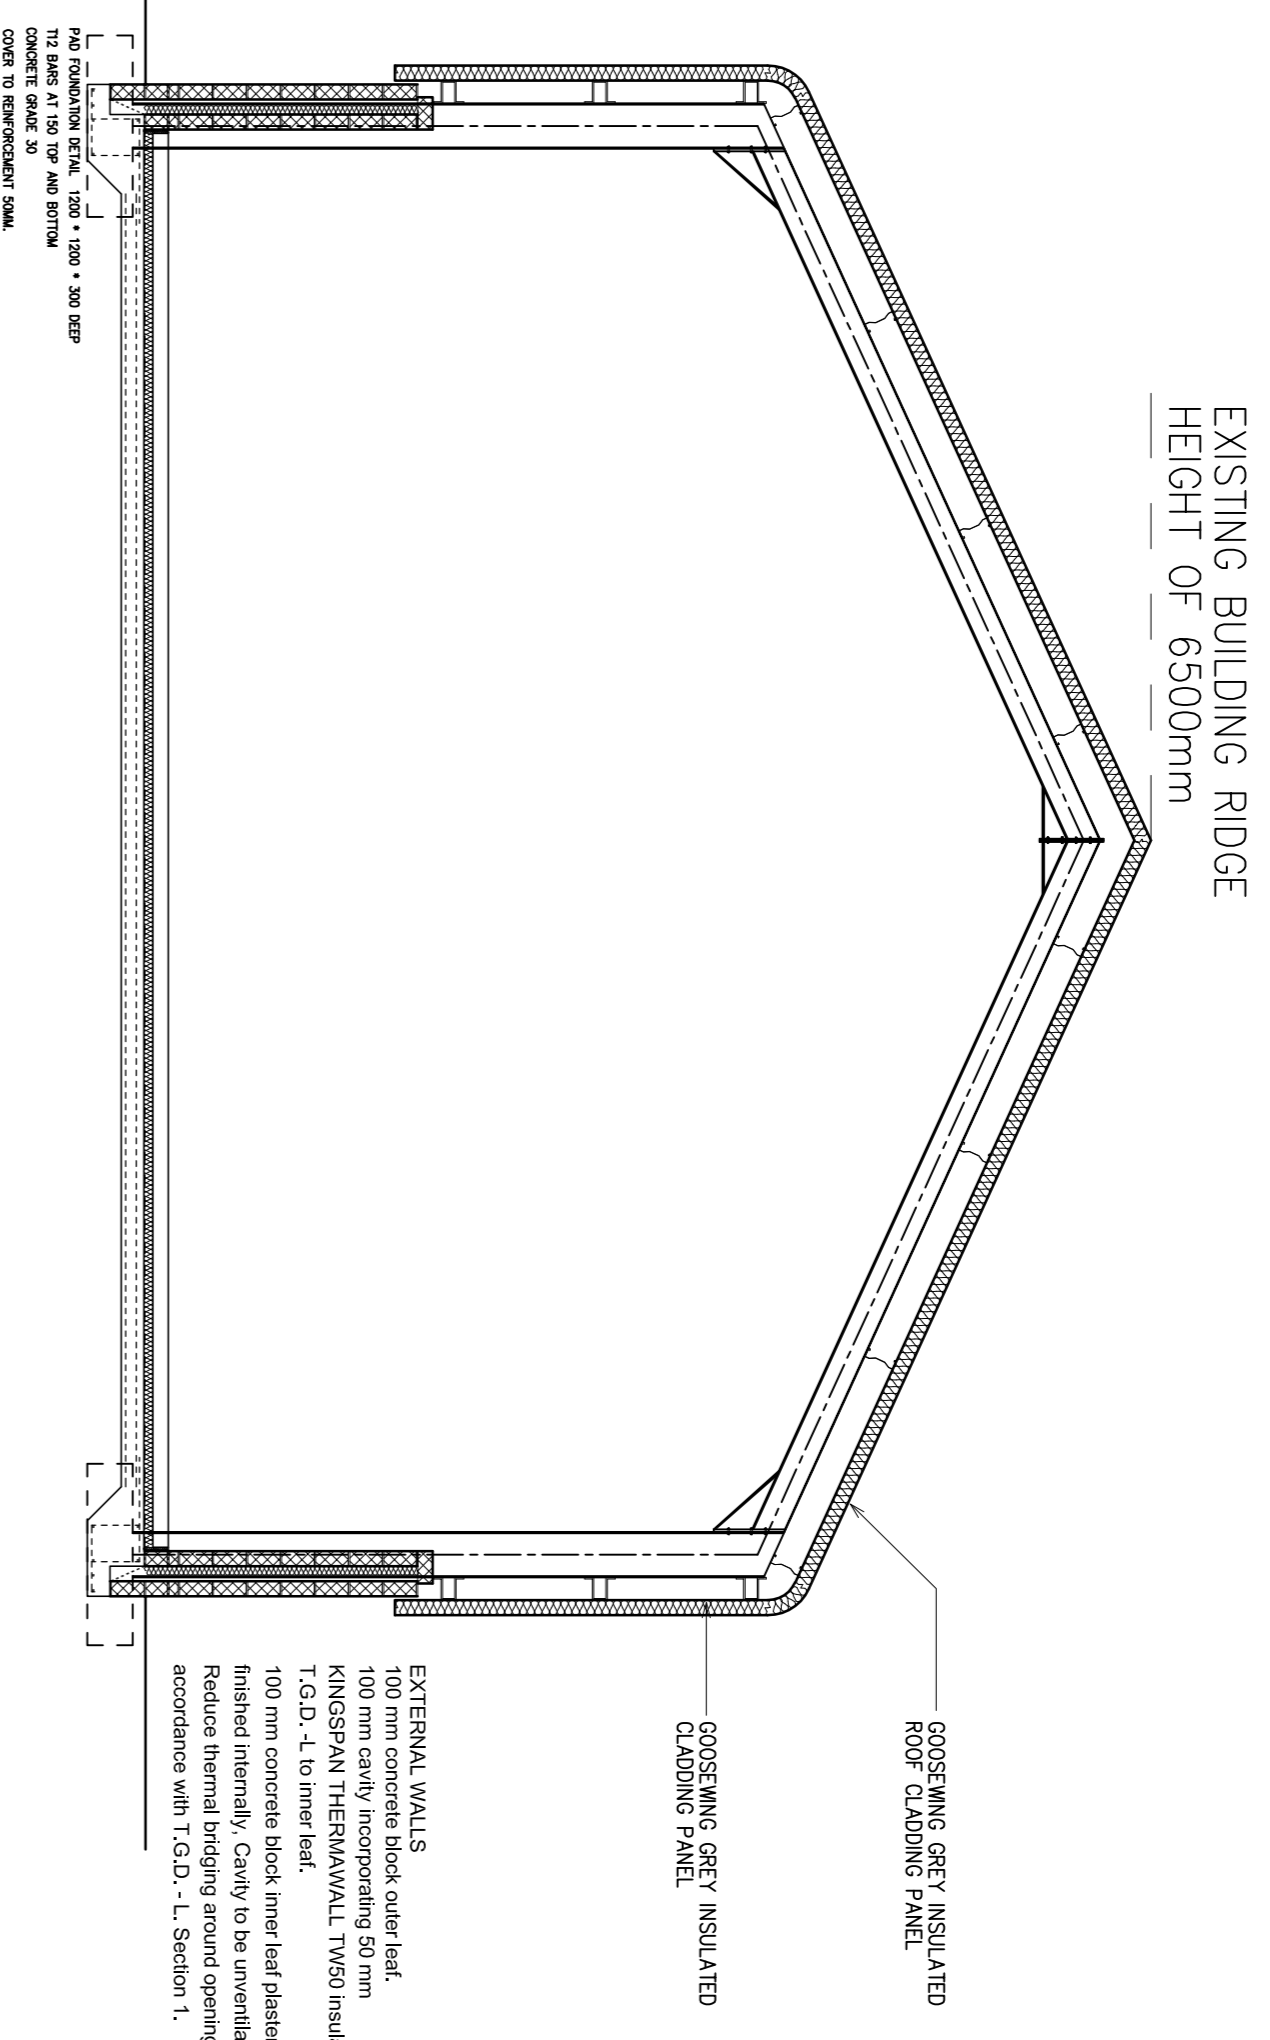

GROUND FLOOR PLAN 1:50
GROUND FLOOR AREA = 250 Sqm / 2690 Sqft

PLANNING
SUBMISSION

Revisions
PLANS, ELEVATIONS & SECTION

Scale AS SHOWN Drg. No. 01-16172
Date MAR 2007 Drawn By CB
Contract
ARAWMORE CO-OP
NEW STORAGE BUILDING AT
CLOGHGOR, ARAWMORE ISLAND

Mc MULLIN ASSOCIATES

architects engineers interior design consultants

TRICOWALL STREET, DONEGAL TOWN, IRELAND
Telephone 073-21712 Fax 073-22811
e-mail: mcmullindonegal@innet.ie